


03/06/2021

SCALE: DO NOT SCALE

REF NO: 110438547

As work on APA underground plant is ongoing any drawing with an issue date of more than one month previous can no longer be considered valid. All persons planning civil works on any site are advised to contact APA to confirm location. All underground gas pipelines are the property of APA & are not to be accessed by unauthorised persons. All care is taken with preparation of the drawings & no responsibility is accepted for errors or omissions.

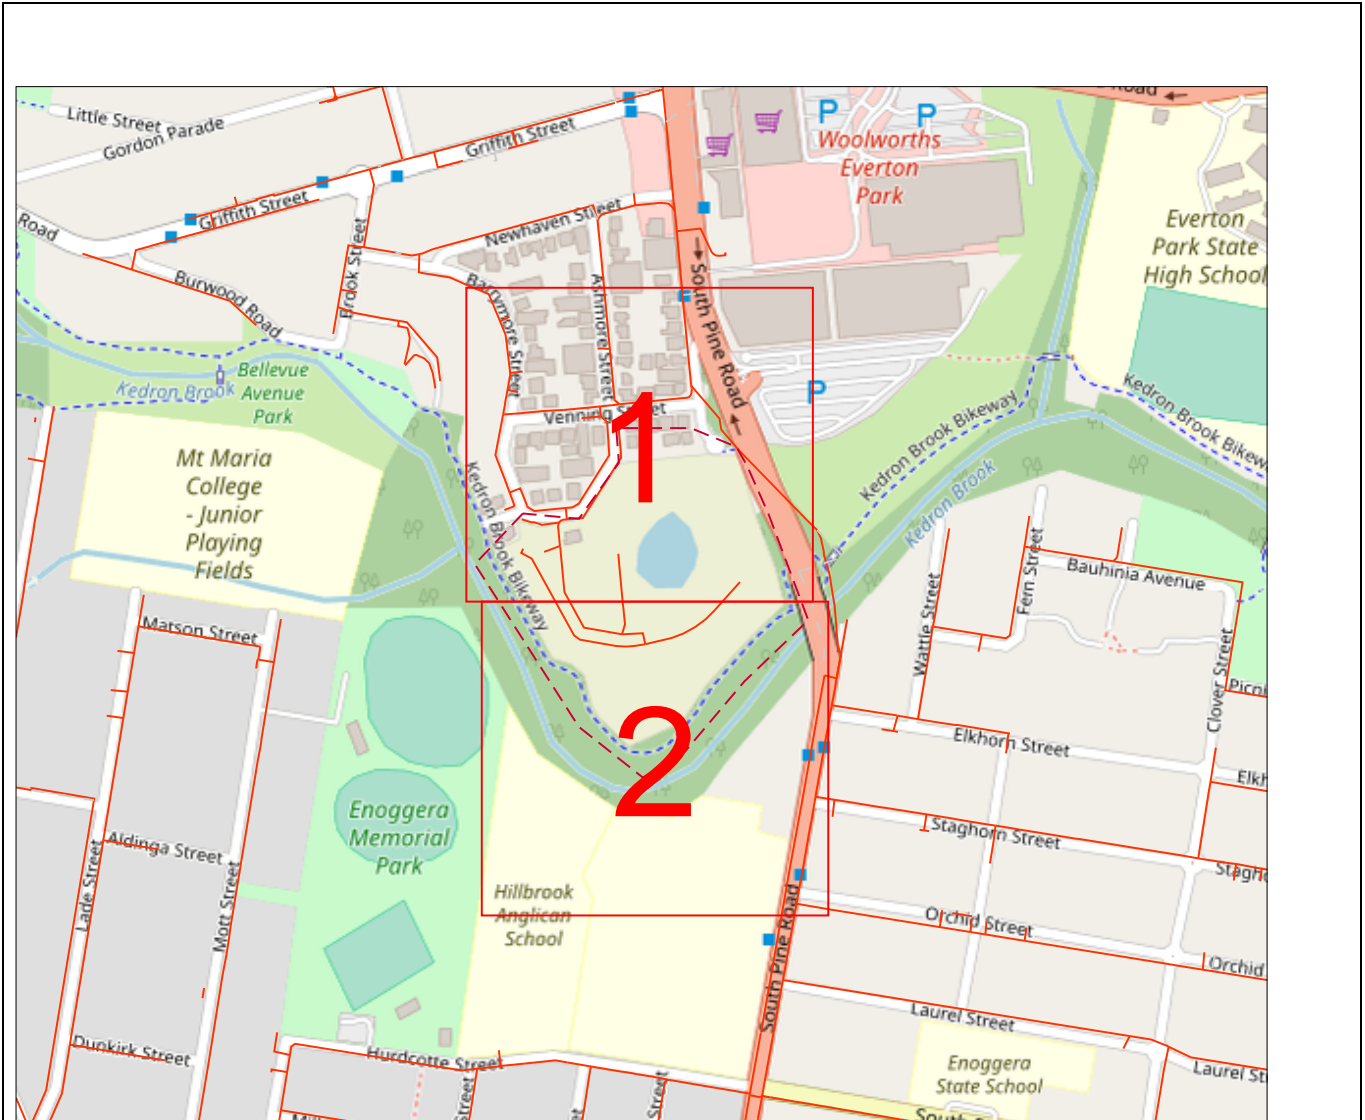

110438547

Scale: 1: 6000



Data Source

Pipeline Data Copyright APA Group, Property Parcels Copyright QLD Government, UBD Imagery – Copyright Sensis, DBYD Dig Location provided by DBYD.

operated by



This maps is created in colour and shall be printed in colour.

Legend

Distribution Main

- Class 900 Transmission
- Class 600 Transmission
- Class 300 Transmission
- High Pressure Steel
- High Pressure PE Trunk
- High Pressure/ Class 500
- Medium Pressure PE/ Nylon
- Medium Pressure (Allgas)
- Low Pressure
- LPG
- TLP
- Proposed/ Under Construction
- Idle Gas Pipe
- Abandoned Gas Pipe
- Sleeve

(1) Medium Pressure in AGN/ Nylon in Allgas

Gas Assets and Fittings


- Gate Station
- Regulator Station
- Block/ Emergency Valve
- Isolation Valve
- Test Point
- Syphon
- Anode
- Pipeline Marker
- Trace Wire Point
- Reducer
- Pipe Connector/ Tee
- Pipe Connector
- End Cap

Pipe Materials

- CI Cast Iron
- CU Copper
- GAL Wrought Galvanised Iron
- PGAL Poly Coated Wrought Galvanised Iron
- ST Steel
- NY/ NY11 Nylon
- PE Polyethylene
- MDPE Medium Density Polyethylene
- HDPE High Density Polyethylene
- DN Nominal Diameter
- OD Outside Diameter

Examples: 40PE in DN80 CI 40mm Polyethylene in an 80mm (Nominal Diameter) Cast Iron Sleeve
63PE INS 63mm Polyethylene inserted in another pipe

Line/ Polygon Request

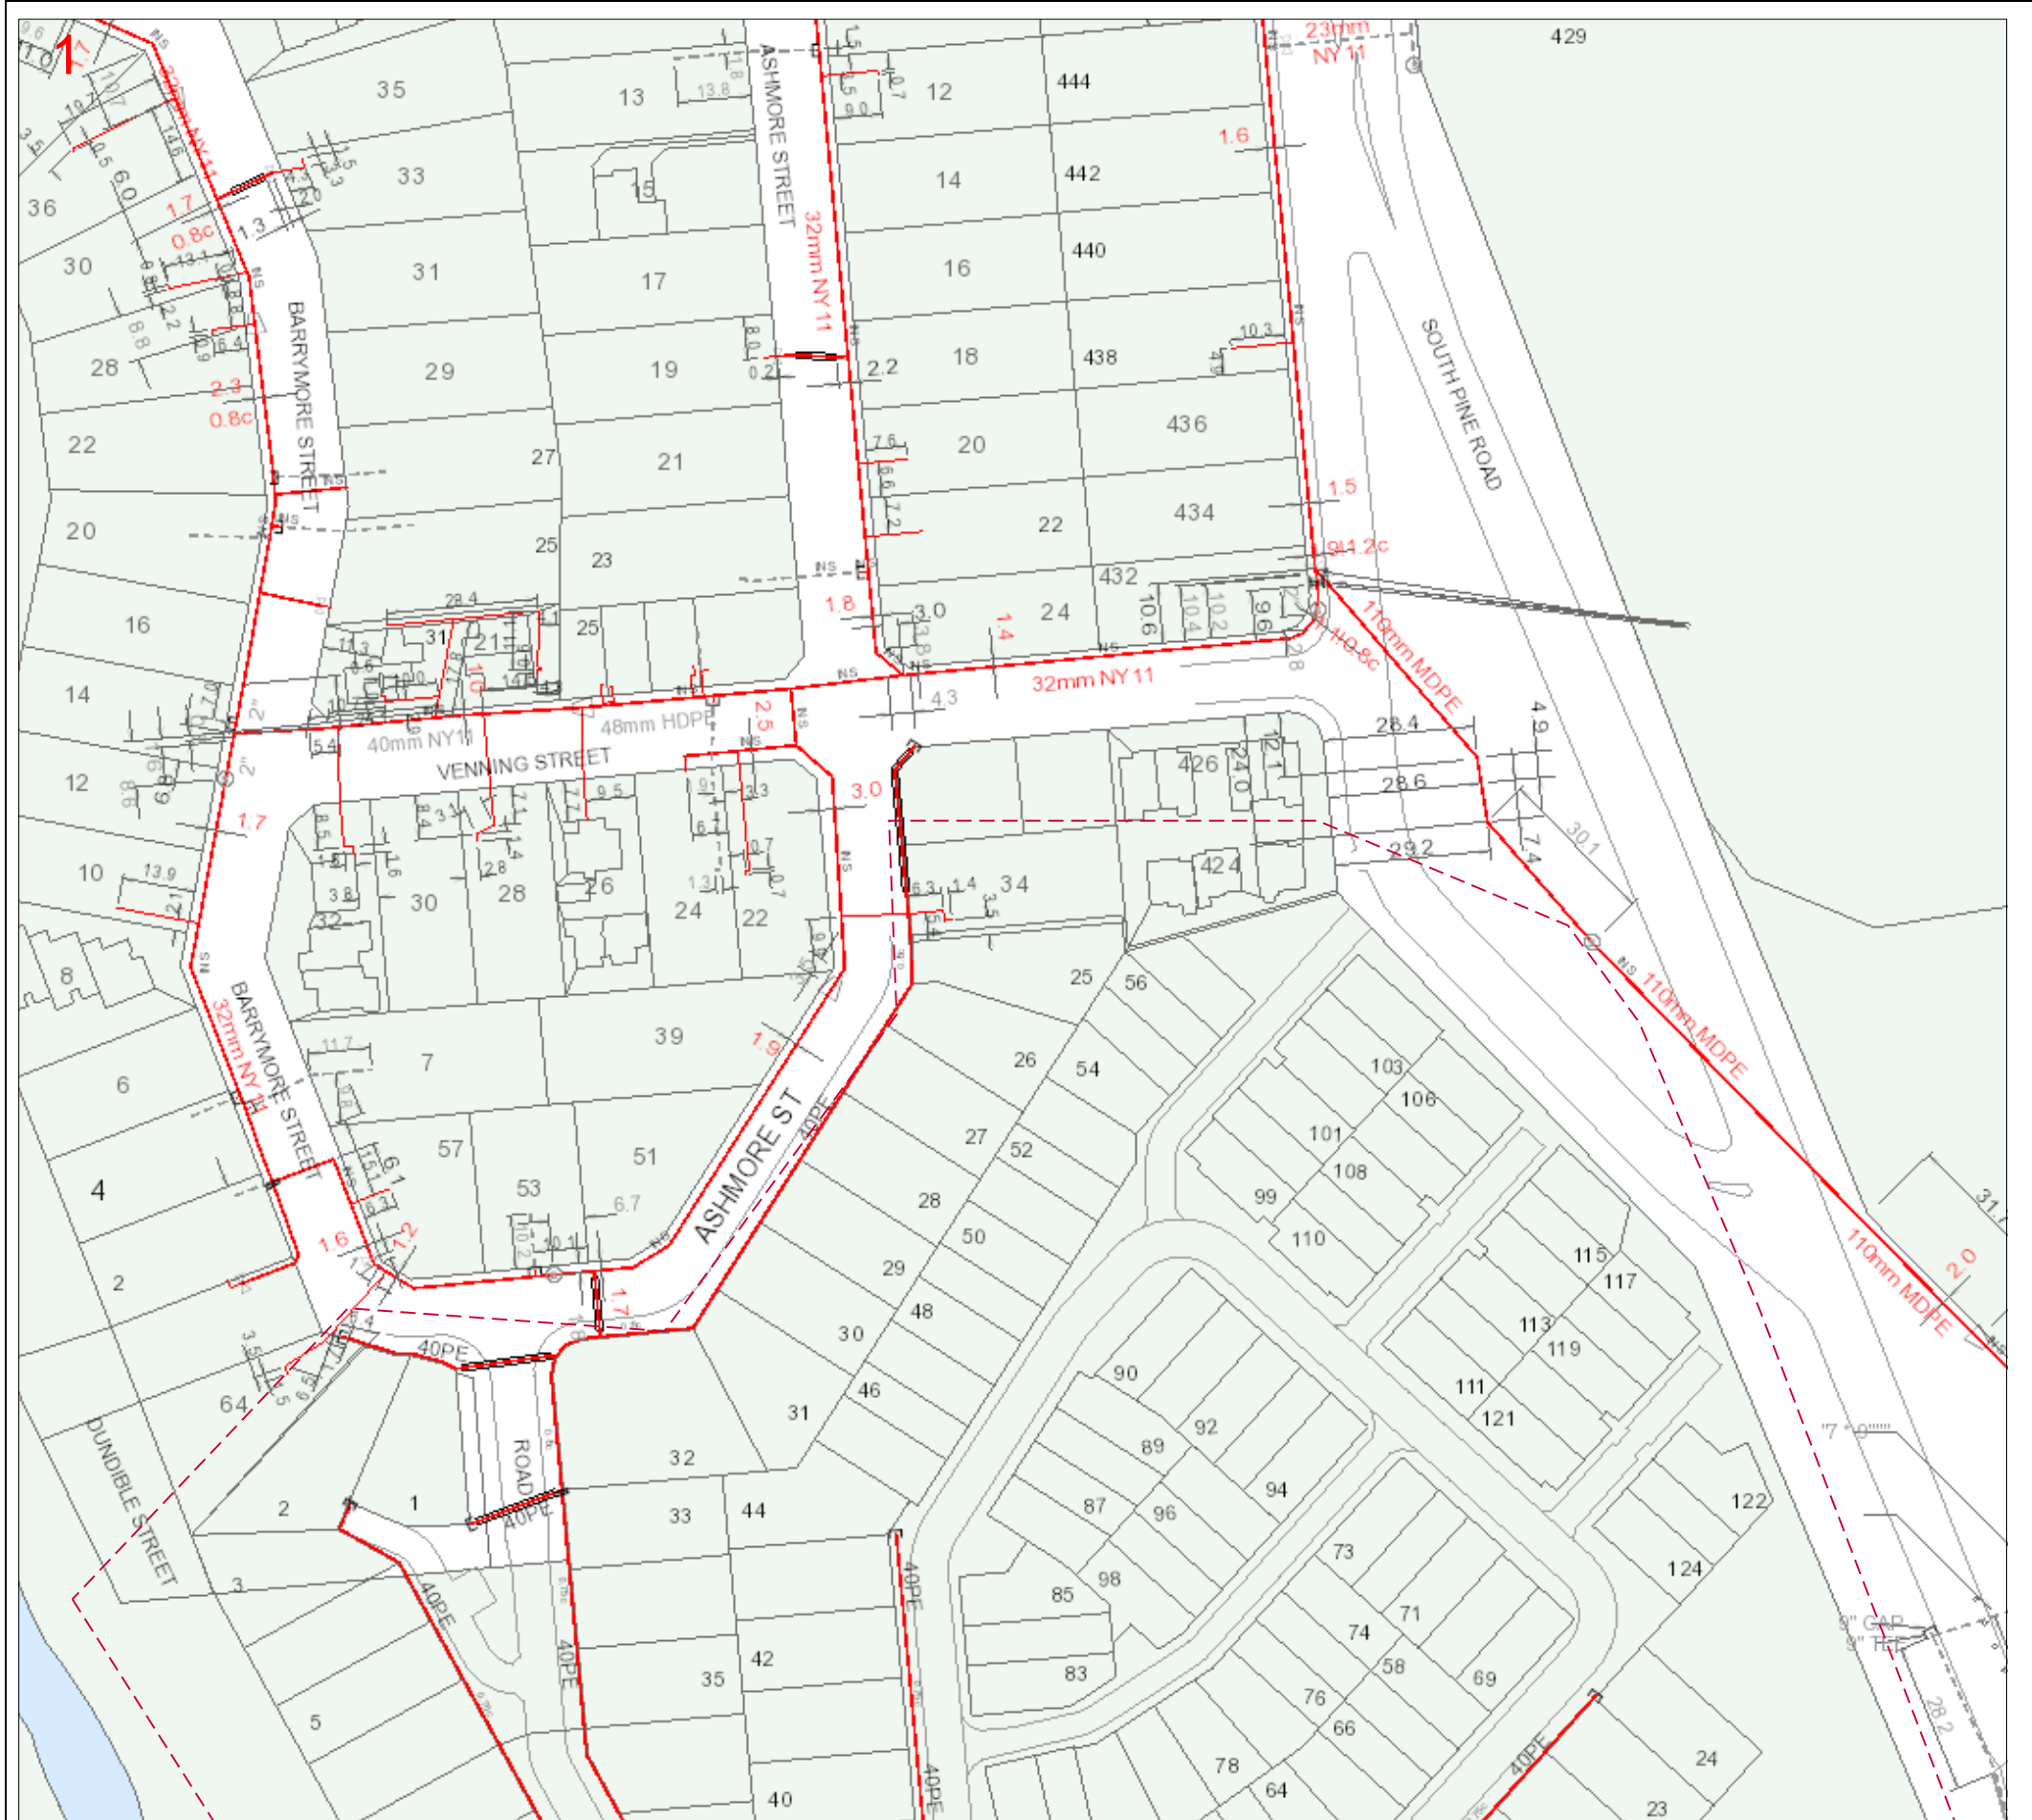

110438547 Map Sheet: 1

Scale: 1: 1000

0 0.01km



Map Key:

- 1
- 2

Legend

Distribution Main

- Class 900 Transmission
- Class 600 Transmission
- Class 300 Transmission
- High Pressure Steel
- High Pressure PE Trunk
- High Pressure/ Class 500

- Medium Pressure PE/ Nylon
- Medium Pressure (Allgas)
- Low Pressure
- LPG
- TLP
- Proposed/ Under Construction
- Idle Gas Pipe
- Abandoned Gas Pipe
- Sleeve

(1) Medium Pressure in AGN/ Nylon in Allgas

Gas Assets and Fittings

- Gate Station
- Regulator Station
- Block/ Emergency Valve
- Isolation Valve
- Test Point
- Syphon
- Anode
- Pipeline Marker
- Trace Wire Point
- Reducer
- Pipe Connector/ Tee
- Pipe Connector
- End Cap

Pipe Materials


- CI Cast Iron
- CU Copper
- GAL Wrought Galvanised Iron
- PGAL Poly Coated Wrought Galvanised Iron
- ST Steel
- NY/ NY11 Nylon
- PE Polyethylene
- MDPE Medium Density Polyethylene
- HDPE High Density Polyethylene
- DN Nominal Diameter
- OD Outside Diameter

Examples: 40PE in DN80 CI 40mm Polyethylene in an 80mm (Nominal Diameter) Cast Iron Sleeve
63PE INS 63mm Polyethylene inserted in another pipe

Line/ Polygon Request

Data Source

Pipeline Data Copyright APA Group, Property Parcels Copyright QLD Government, UBD Imagery - Copyright Sensis, DBYD Dig Location provided by DBYD.

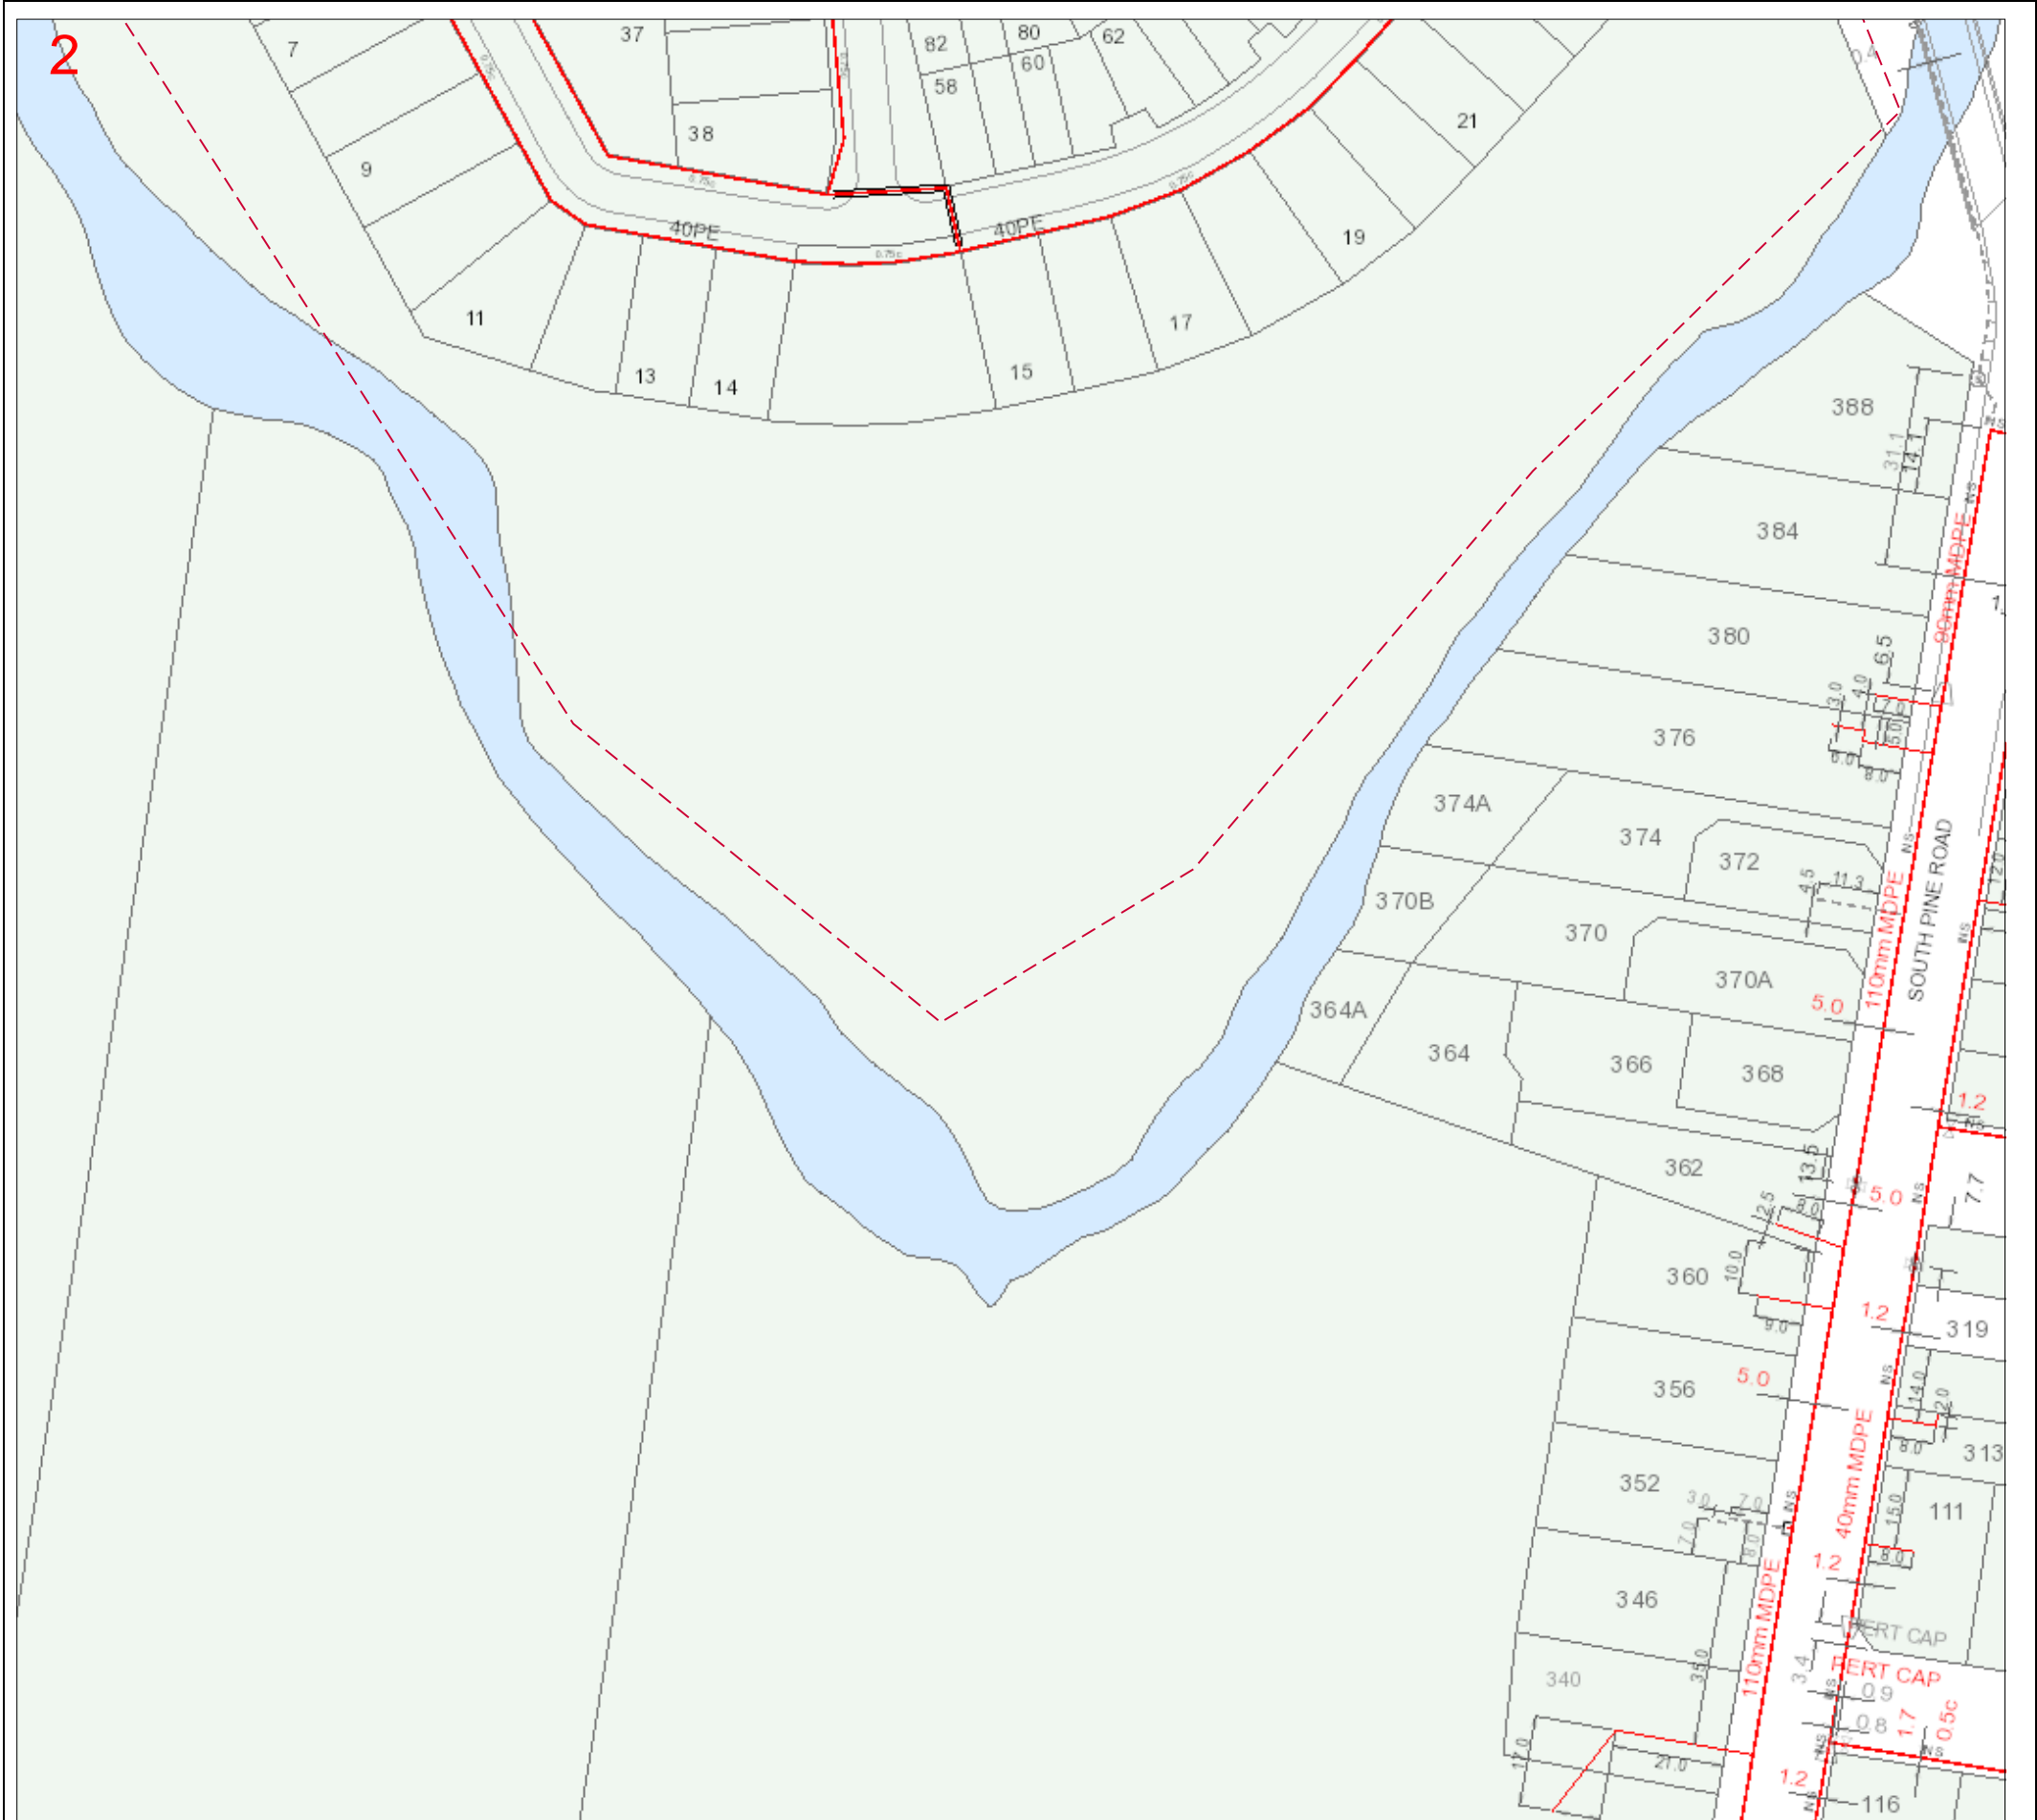

110438547 Map Sheet: 2

Scale: 1: 1000

0 0.01km



Map Key:

- 1
- 2

Legend

Distribution Main

- Class 900 Transmission
- Class 600 Transmission
- Class 300 Transmission
- High Pressure Steel
- High Pressure PE Trunk
- High Pressure/ Class 500
- Medium Pressure PE/ Nylon
- Medium Pressure (Allgas)
- Low Pressure
- LPG
- TLP
- Proposed/ Under Construction
- Idle Gas Pipe
- Abandoned Gas Pipe
- Sleeve

(1) Medium Pressure in AGN/ Nylon in Allgas

Gas Assets and Fittings

- Gate Station
- Regulator Station
- Block/ Emergency Valve
- Isolation Valve
- Test Point
- Syphon
- Anode
- Pipeline Marker
- Trace Wire Point
- Reducer
- Pipe Connector/ Tee
- Pipe Connector
- End Cap

Pipe Materials

- CI Cast Iron
- CU Copper
- GAL Wrought Galvanised Iron
- PGAL Poly Coated Wrought Galvanised Iron
- ST Steel
- NY/ NY11 Nylon
- PE Polyethylene
- MDPE Medium Density Polyethylene
- HDPE High Density Polyethylene
- DN Nominal Diameter
- OD Outside Diameter

Examples: 40PE in DN80 CI 40mm Polyethylene in an 80mm (Nominal Diameter) Cast Iron Sleeve
63PE INS 63mm Polyethylene inserted in another pipe

Line/ Polygon Request

Data Source

Pipeline Data Copyright APA Group, Property Parcels Copyright QLD Government, UBD Imagery - Copyright Sensis, DBYD Dig Location provided by DBYD.